


|          |            |
|----------|------------|
| DATE     |            |
| 08.24.16 | REVISED TR |
| 10.24.16 | REVISED TR |
| 05.08.17 | REVISED TR |

MINOR PLAT OF  
**CALLAHAN OVERLOOK**  
 LOCATED IN LAND LOT 103  
 14th DISTRICT, 2nd SECTION  
 CHEROKEE COUNTY, GEORGIA  
 JULY 22, 2016 1"=60'

**Gunnin**  
 LAND SURVEYING, LLC  
 105 MOUNTAIN BROOK DRIVE, SUITE 104  
 CANTON, GA 30115  
 Tel: 678.880.7302  
 Fax: 678.880.4731  
 www.gunninlandsurveying.com  
 Land Surveyor Firm License No. LSF001033



|       |   |
|-------|---|
| SHEET | 4 |
| OF    | 4 |

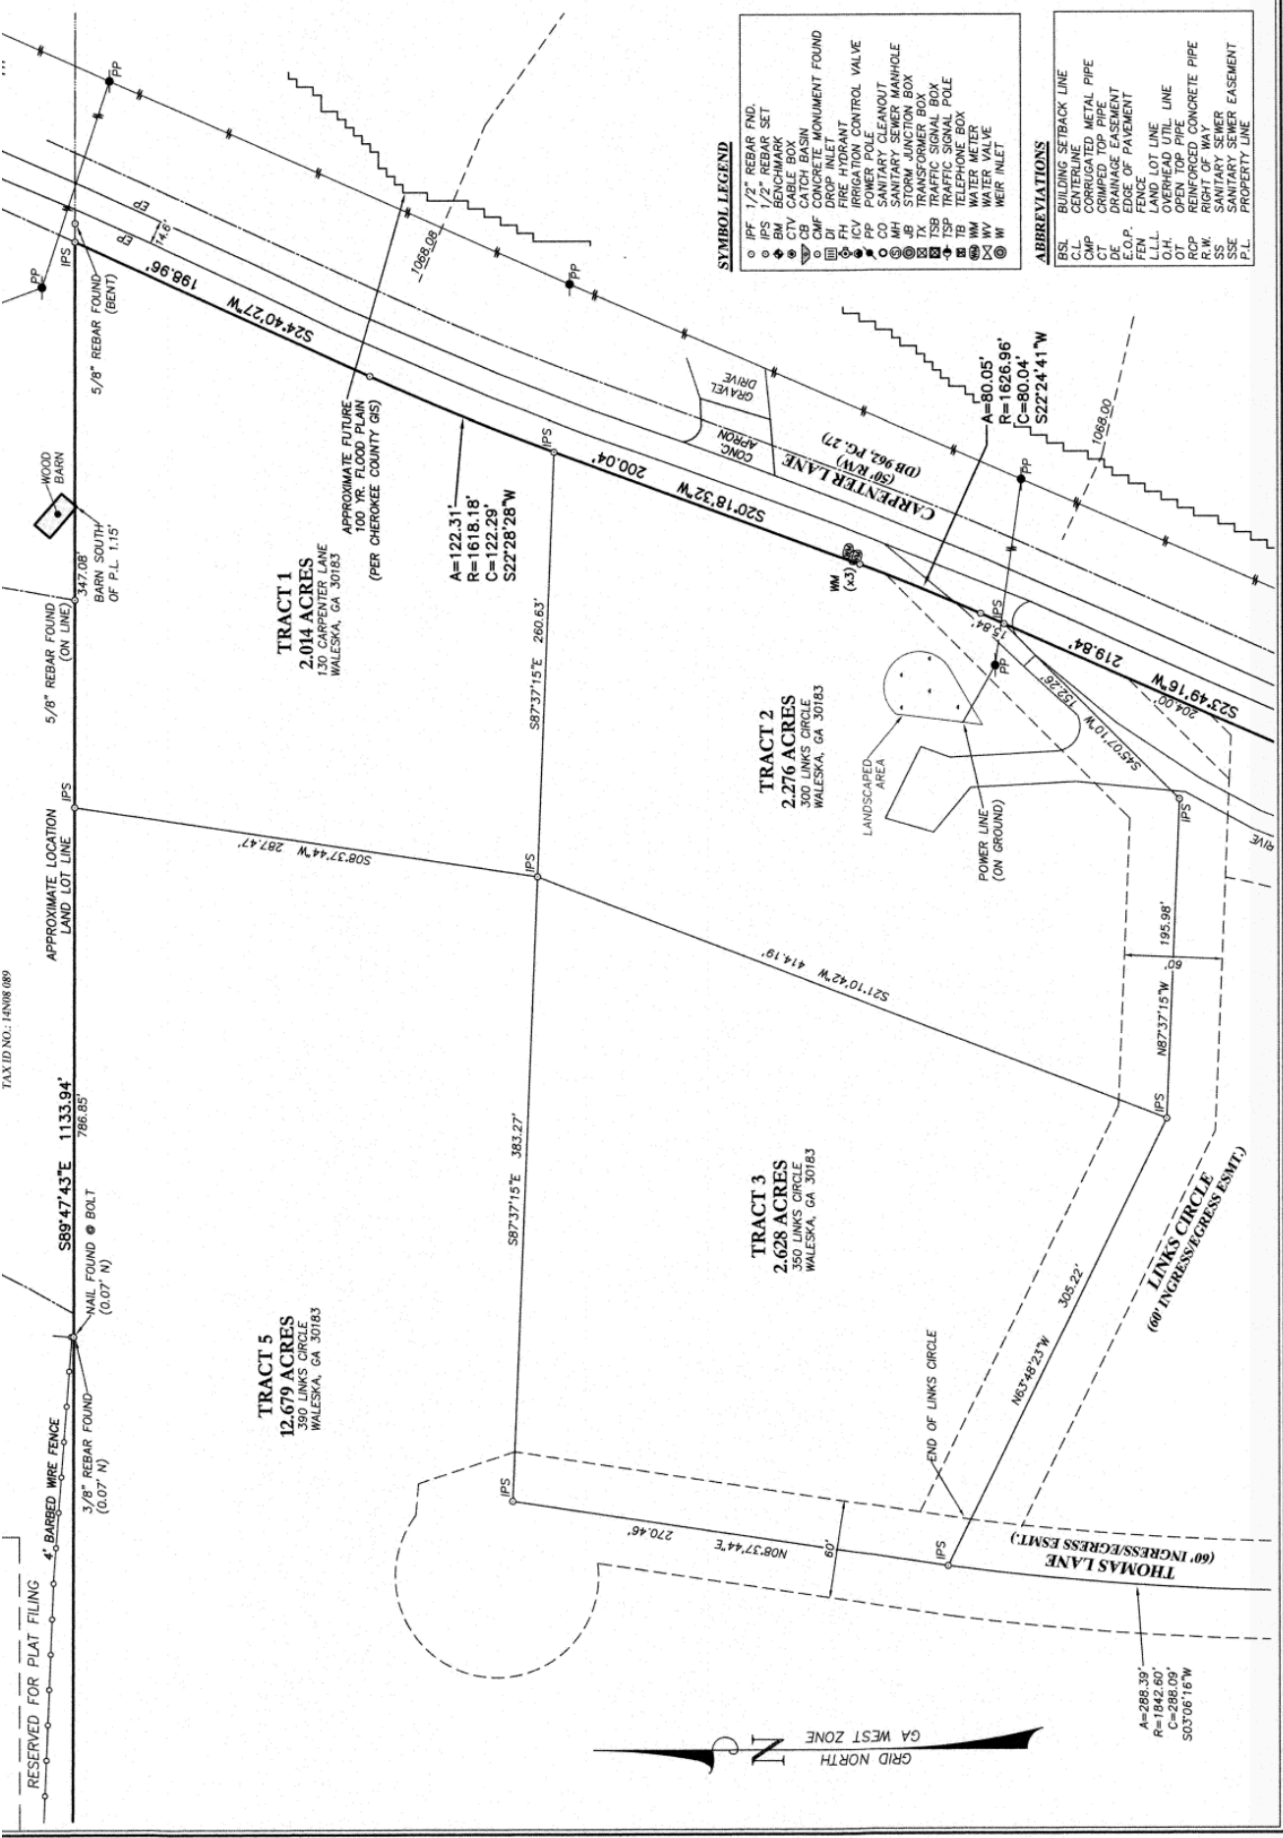

TAX ID NO.: 14N08089