


PLAT BOOK 119 PG 2890
Filed: 04/17/2021 2:26 PM
Clerk File Number: 20-2022-000179
Re: 118-00
Patty Baker, Clerk of Superior Court
Cherokee County, GA

Plat
Recorded 3/9/2022 2:26 PM
Patty Baker
Clerk of Superior Court
Cherokee County, GA
Book 119 Page 2030
Participant ID: 9822841399

THIS BOX RESERVED FOR
CLERK OF SUPERIOR COURT

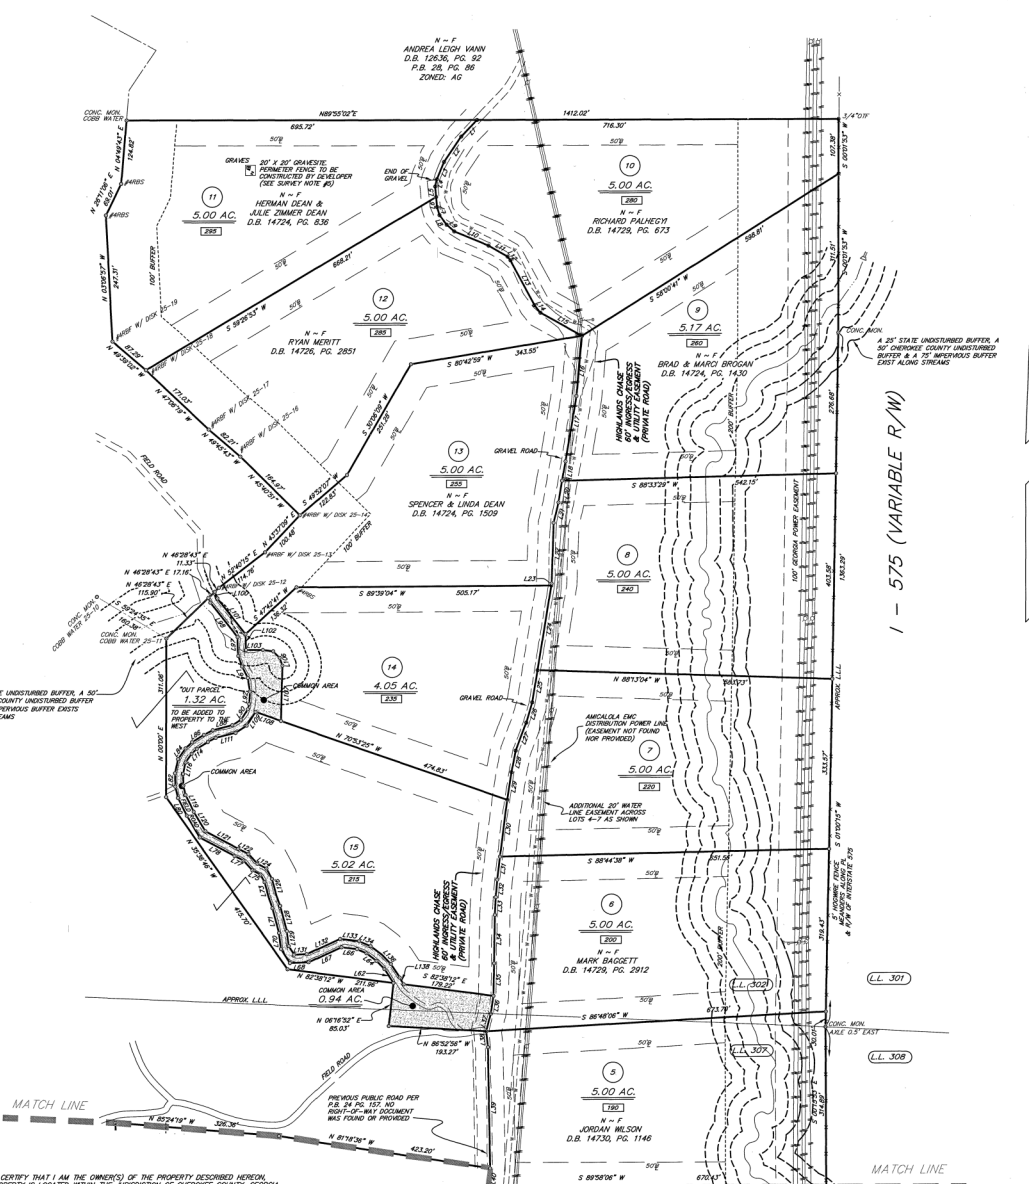

I HEREBY CERTIFY THAT I AM THE OWNER(S) OF THE PROPERTY DESCRIBED HEREON,
WHICH PROPERTY IS LOCATED WITHIN THE JURISDICTION OF CHEROKEE COUNTY, GEORGIA.
[Signature] 3/3/2022
DATE


I HEREBY CERTIFY THAT I AM THE OWNER(S) OF THE PROPERTY DESCRIBED HEREON,
WHICH PROPERTY IS LOCATED WITHIN THE JURISDICTION OF CHEROKEE COUNTY, GEORGIA.
[Signature] 3/13/2022
DATE

I HEREBY CERTIFY THAT I AM THE OWNER(S) OF THE PROPERTY DESCRIBED HEREON,
WHICH PROPERTY IS LOCATED WITHIN THE JURISDICTION OF CHEROKEE COUNTY, GEORGIA.
[Signature] 3/11/2022
DATE

I HEREBY CERTIFY THAT I AM THE OWNER(S) OF THE PROPERTY DESCRIBED HEREON,
WHICH PROPERTY IS LOCATED WITHIN THE JURISDICTION OF CHEROKEE COUNTY, GEORGIA.
[Signature] 3/11/2022
DATE

I HEREBY CERTIFY THAT I AM THE OWNER(S) OF THE PROPERTY DESCRIBED HEREON,
WHICH PROPERTY IS LOCATED WITHIN THE JURISDICTION OF CHEROKEE COUNTY, GEORGIA.
[Signature] 3/13/22
DATE

LEE LUSH, MANAGER
MINORCA SPRINGS DEVELOPMENT, LLC

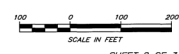

<p>10/21/2021 (SEE NOTE)</p> <p>02/22/2022 (SEE NOTE)</p>	<p>www.gaskins.com 229-763</p> <p>Mark Gaskins 100 Peachtree Street, NE Atlanta, GA 30309 Tel: 404-525-1214 Fax: 404-525-1214</p>	<p>FINAL PLAT FOR: THE HIGHLANDS AT SHARP MOUNTAIN</p>
<p>FIELD DATE: 04/12/2021</p> <p>OFFICE DATE: 08/29/2021</p> <p>SCALE: 1"=100'</p>		<p>CHERRY OAK 141 Peachtree College Park Dr., Atlanta, GA 30144</p> <p>DRAWN BY: KKB CHECKED BY: DM</p> <p>FILED: 03/10/2022 CHEROKEE</p>

LAND LOTS 302 & 307
4th DISTRICT, 2nd SECTION
CITY OF BALL COUNTRY
CHEROKEE COUNTY, GA.